


LAKE ELSINORE POPPIES - TRAFFIC MANAGEMENT PLAN 4/6 - 4/7/2019

INCIDENT COMMAND POST AND SHUTTLE AREA

**CLOSE OFFRAMPS 0600
OPEN OFFRAMPS 2000**

CLOSED 0600

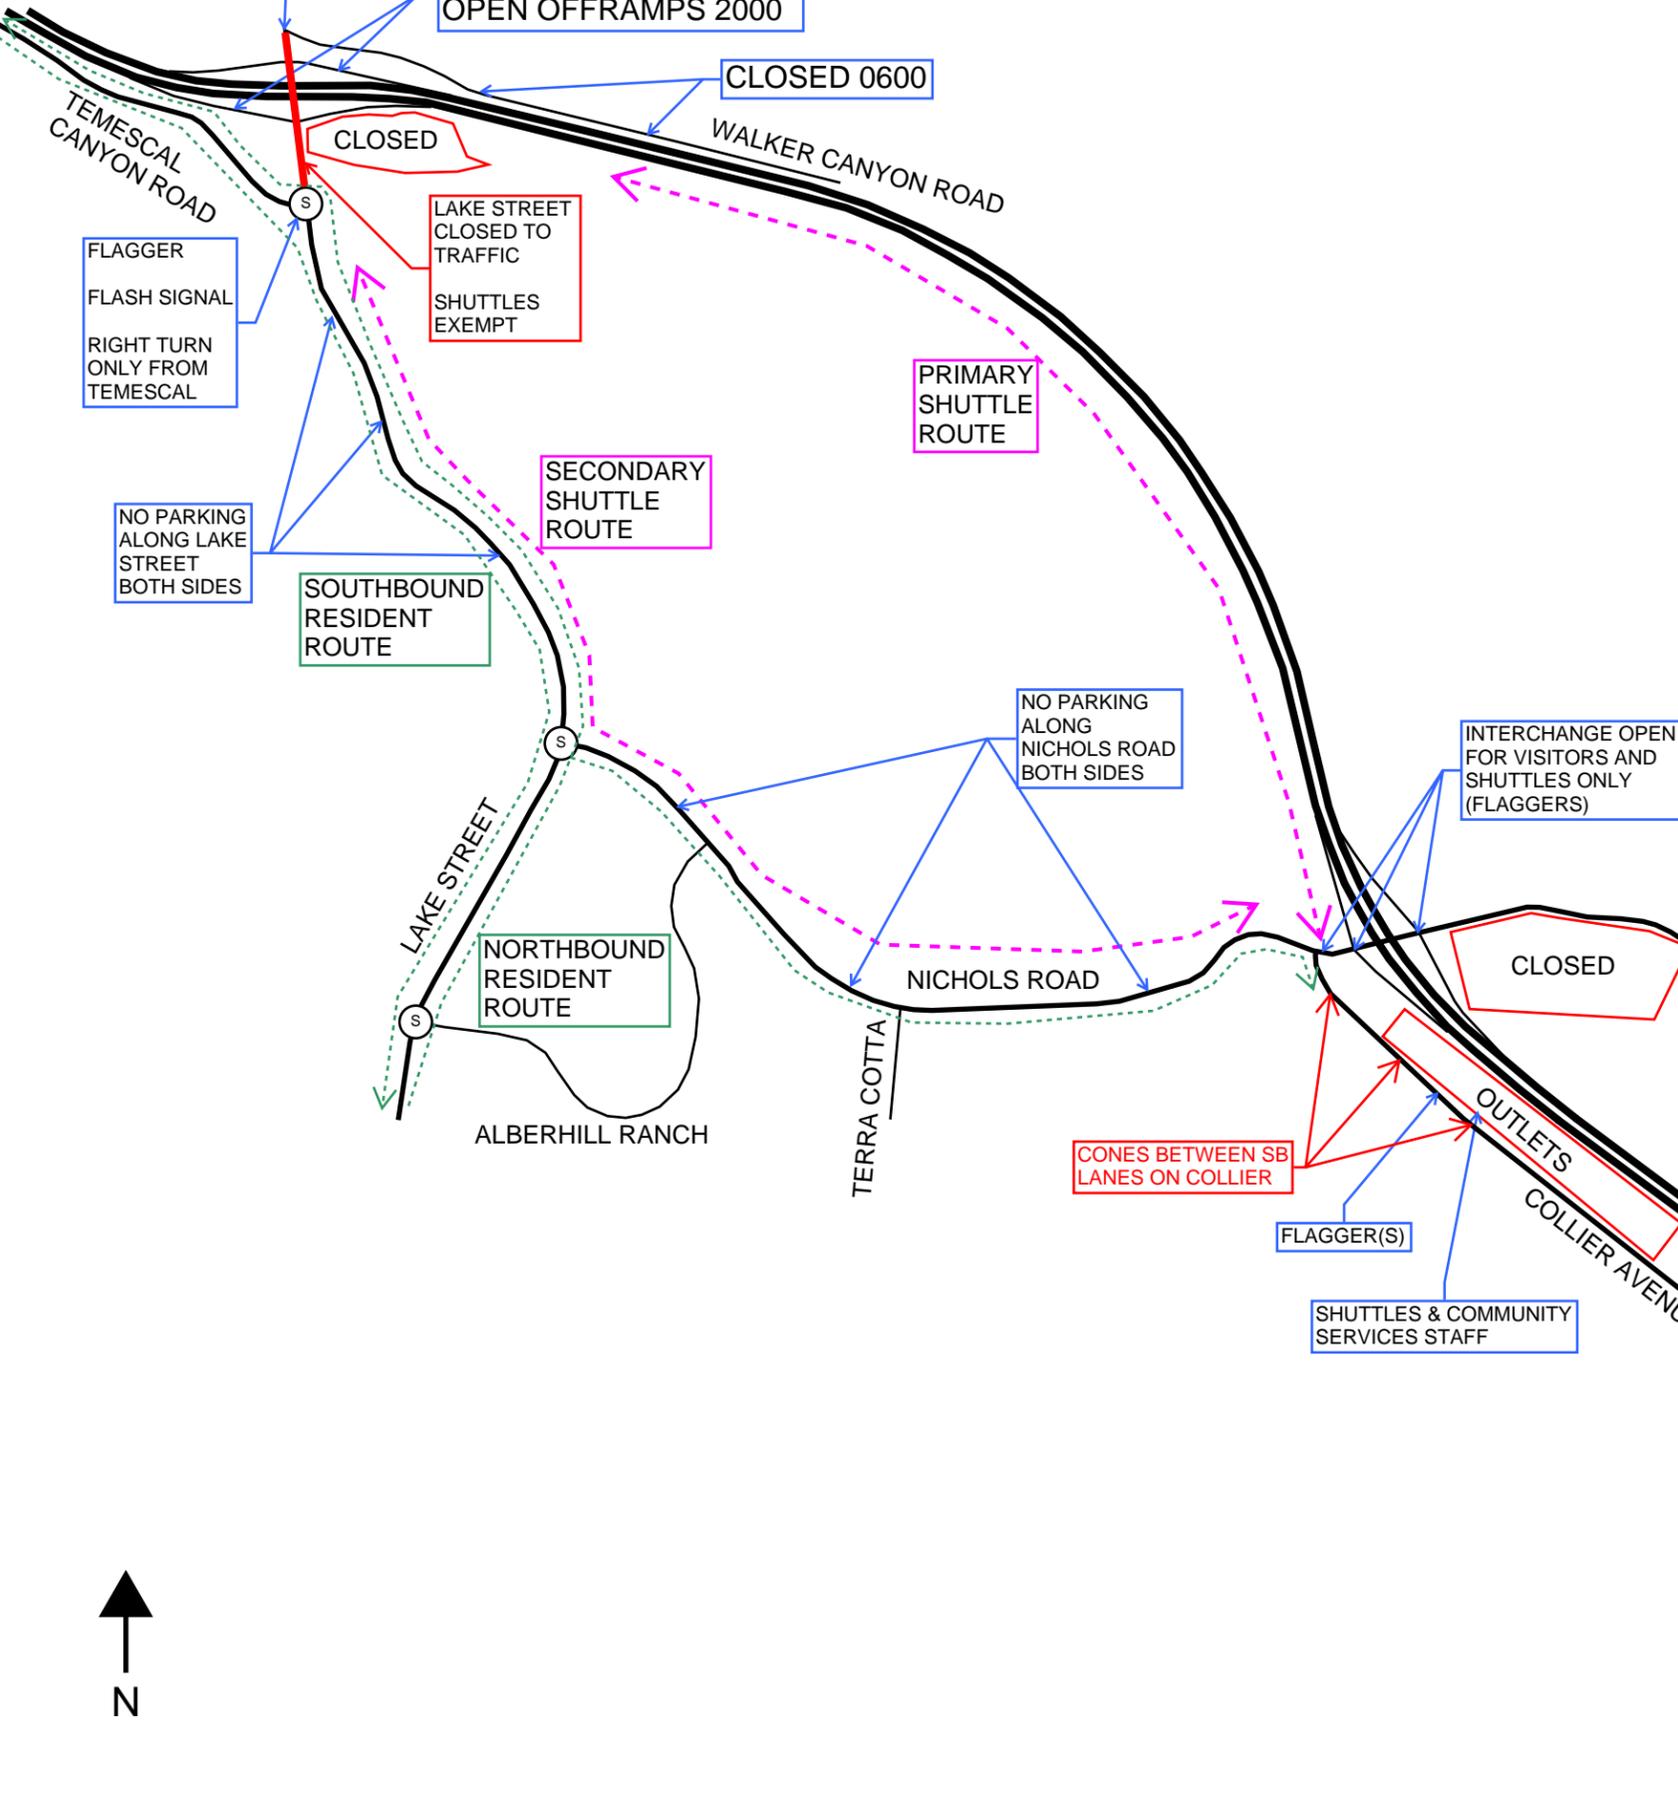

SHUTTLE HOURS: 630AM - 8PM
 LAST SHUTTLE TO POPPIES: 5PM
 LAST SHUTTLE BACK TO OUTLETS: "7PM"
 \$10 PER PERSON TO WALKER CANYON
 No dogs/animals allowed on shuttles except service animals.

ROAD CLOSURES:
 LAKE STREET - TEMESCAL CANYON TO WALKER CANYON ROAD
 NICHOLS ROAD - I-15 INTERCHANGE
 I-15 / LAKE STREET NB OFF-RAMPS
 I-15 / LAKE STREET SB OFF-RAMPS

DETOURS:
 I-15 SOUTHBOUND - EXIT INDIAN TRUCK TRAIL TO TEMESCAL CANYON
 I-15 NORTHBOUND - LAKE STREET TO TEMESCAL CANYON TO INDIAN TRUCK TRAIL

CALTRANS:
 CMS AND PCMS TO BE POSTED IN REGION ON FREEWAYS. MESSAGES TO CHANGE THROUGHOUT THE DAY AS NEEDED.
 PROVIDE SIGNAL ASSISTANCE AS NEEDED AT SR-74 AND INDIAN TRUCK TRAIL



LAKE ELSINORE POPPIES - MESSAGE BOARD PLAN


4/6 - 4/7/2019

SHUTTLE HOURS: 630AM - 8PM
 LAST SHUTTLE TO POPPIES: 5PM
 LAST SHUTTLE BACK TO OUTLETS: "7PM"
 \$10 PER PERSON TO WALKER CANYON
 No dogs/animals allowed on shuttles except service animals.

ROAD CLOSURES:
 LAKE STREET - TEMESCAL CANYON TO WALKER CANYON ROAD
 NICHOLS ROAD - I-15 INTERCHANGE
 I-15 / LAKE STREET NB OFF-RAMPS
 I-15 / LAKE STREET SB OFF-RAMPS

DETOURS:
 I-15 SOUTHBOUND - EXIT INDIAN TRUCK TRAIL TO TEMESCAL CANYON
 I-15 NORTHBOUND - LAKE STREET TO TEMESCAL CANYON TO INDIAN TRUCK TRAIL

CALTRANS:
 CMS AND PCMS TO BE POSTED IN REGION ON FREEWAYS. MESSAGES TO CHANGE THROUGHOUT THE DAY AS NEEDED.
 PROVIDE SIGNAL ASSISTANCE AS NEEDED AT SR-74 AND INDIAN TRUCK TRAIL

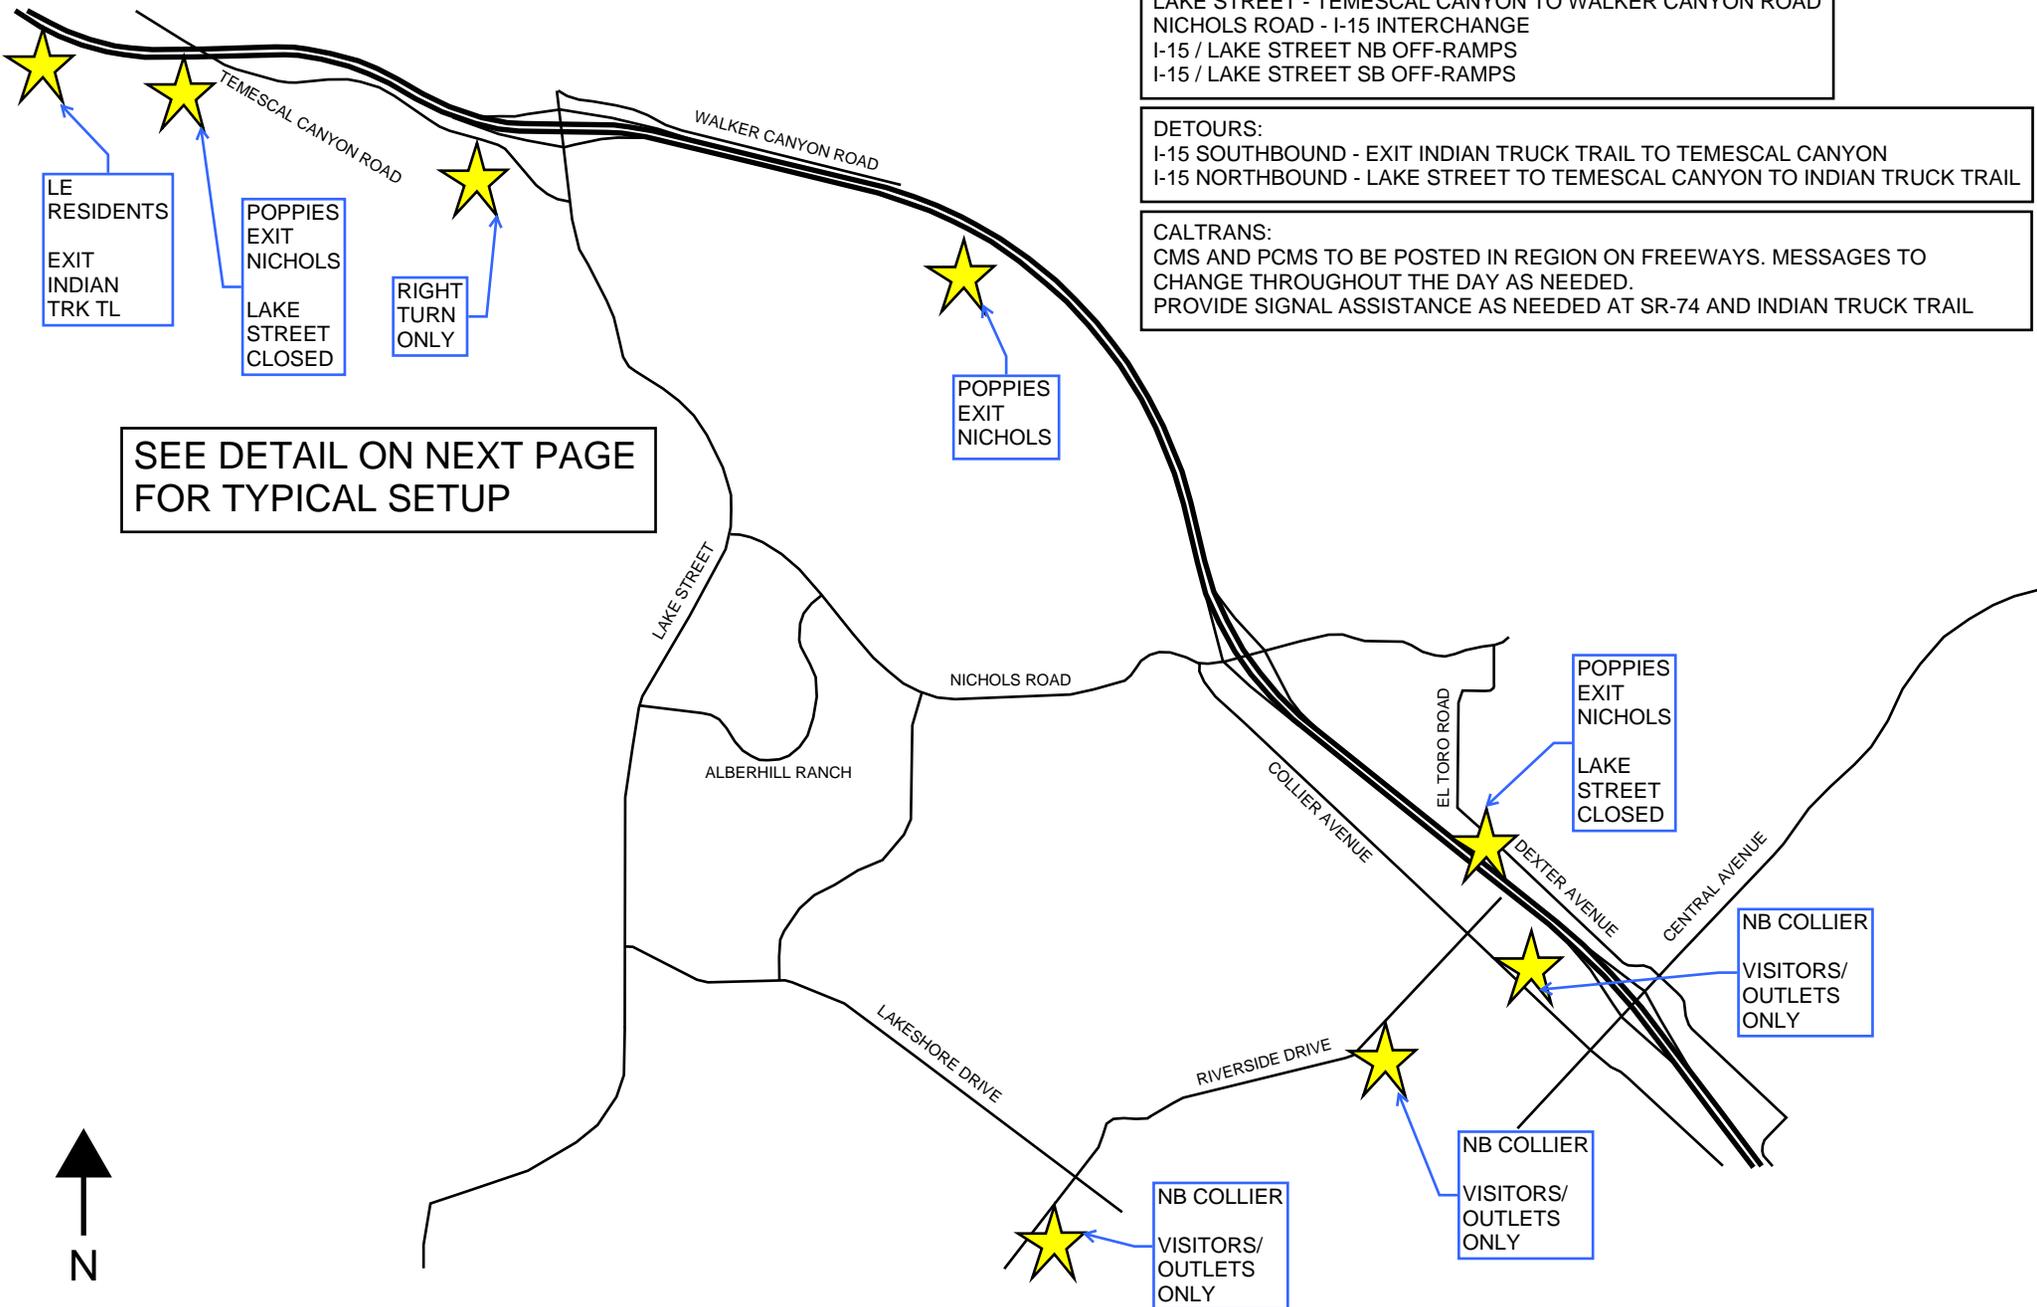

LE RESIDENTS
 EXIT INDIAN TRK TL

POPIES EXIT NICHOLS
 LAKE STREET CLOSED

RIGHT TURN ONLY

POPIES EXIT NICHOLS

POPIES EXIT NICHOLS
 LAKE STREET CLOSED

NB COLLIER
 VISITORS/OUTLETS ONLY


NB COLLIER
 VISITORS/OUTLETS ONLY

NB COLLIER
 VISITORS/OUTLETS ONLY


SEE DETAIL ON NEXT PAGE FOR TYPICAL SETUP



Figure 6F-104(CA) Typical Layout Using Channelizing Devices to Delineate a Portable Changeable Message Sign or Arrow Board on Shoulder

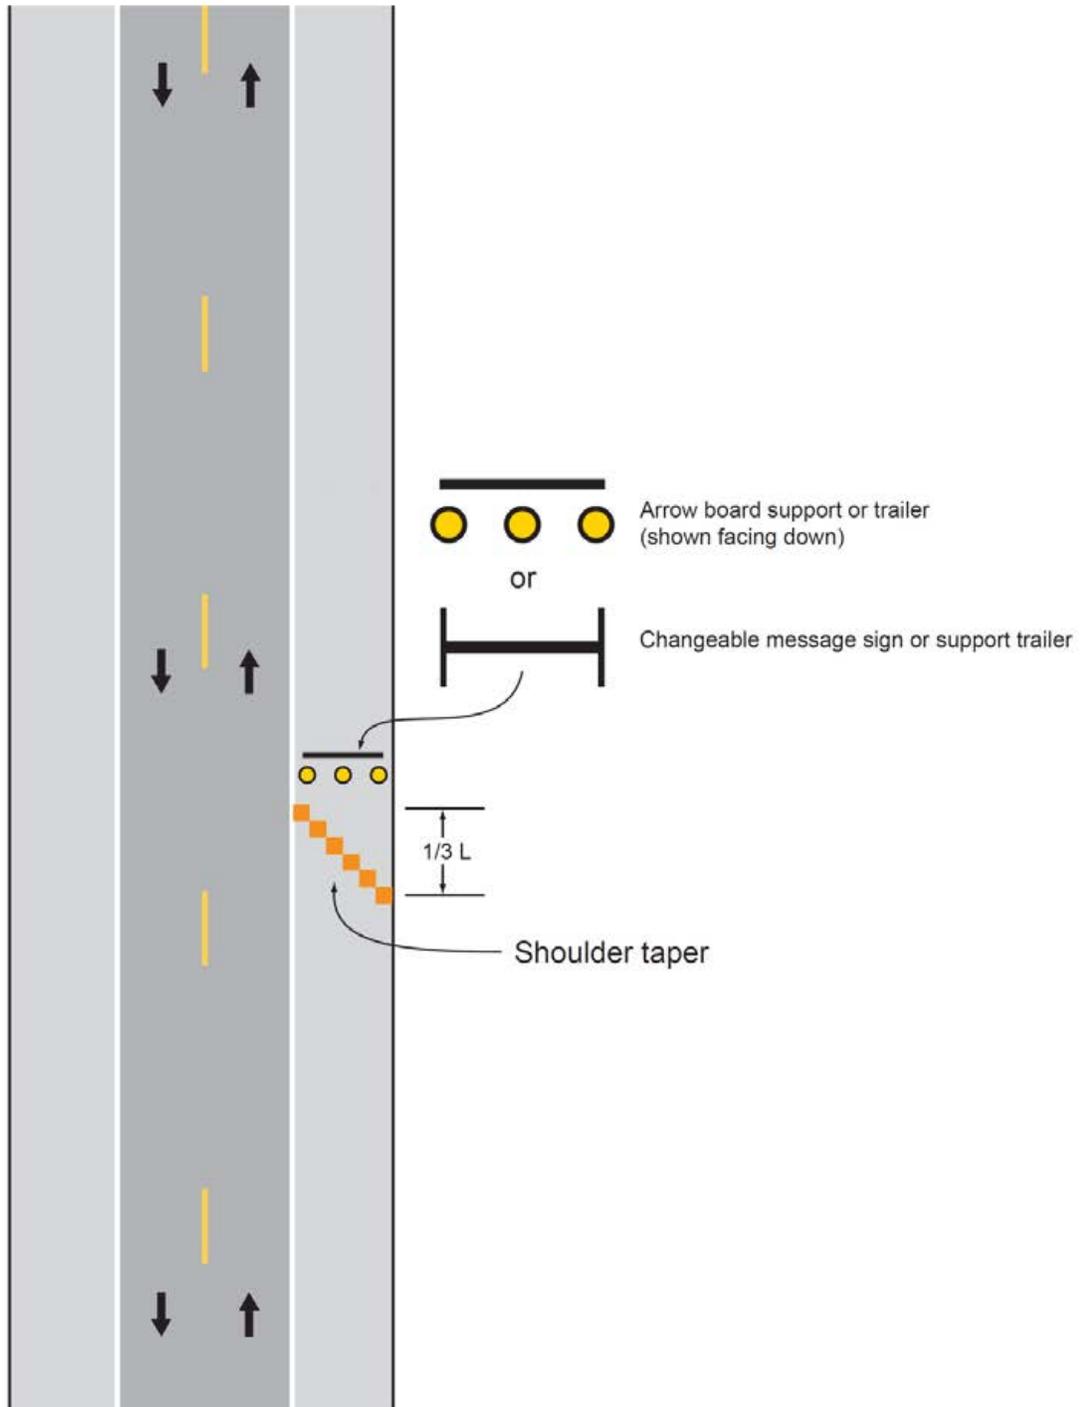

FLAGGERS AT INTERSECTIONS WITHOUT SIGNAL OR ALL-WAY STOP CONTROL SHALL HAVE WARNING SIGNS PLACED A MINIMUM OF 500' PRIOR TO INTERSECTION ON EACH UNCONTROLLED APPROACH.

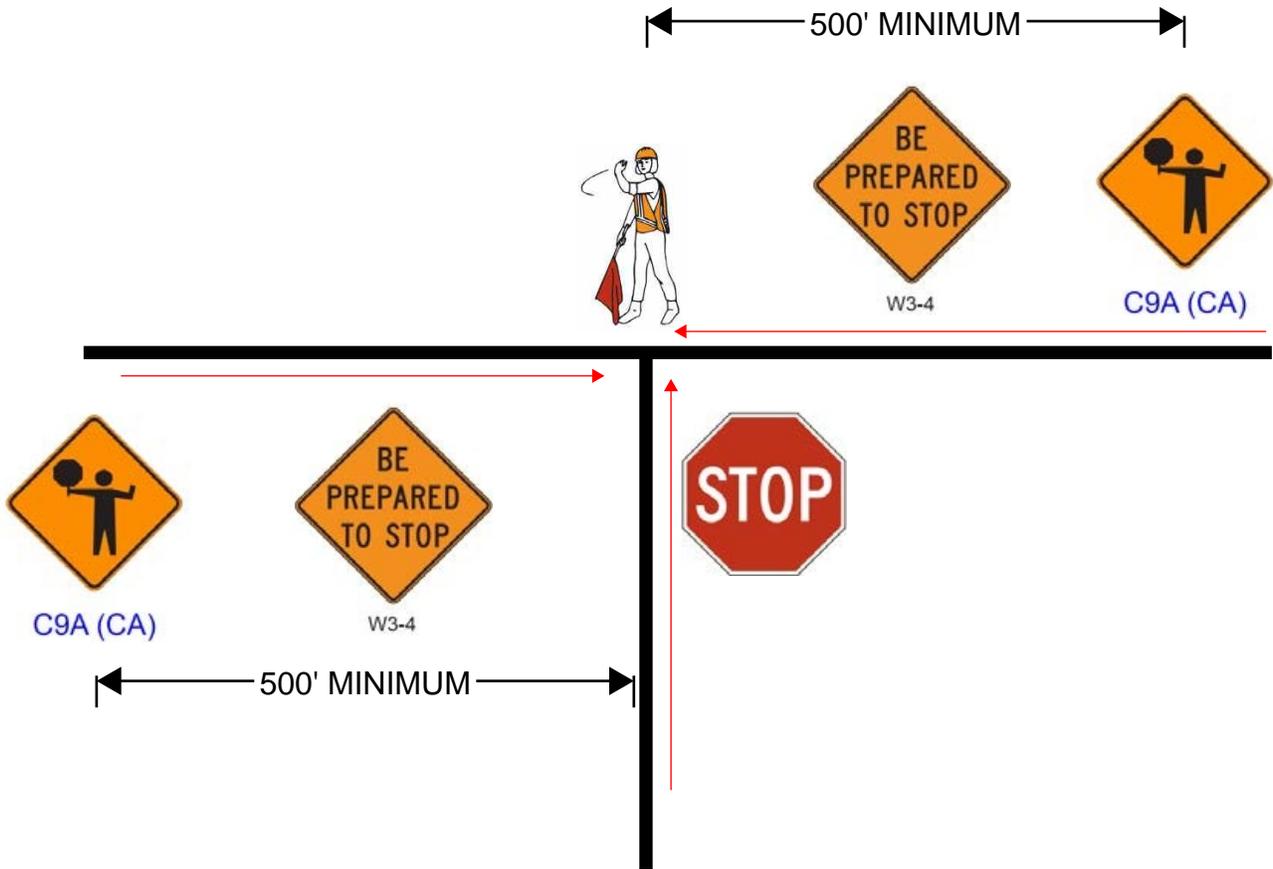

TYPICAL SETUP