


DIST	COUNTY	ROUTE	POST MILE TOTAL PROJECT	SHEET NO	TOTAL SHEETS
08	Riv	15	20.85/21.15	9	9

RECOMMENDED BY	R. S. CHAVEZ	DESIGN ENGINEER	DATE
CONCURRED BY	MANUEL JABSON III	TRAFFIC OPERATIONS	DATE
APPROVED BY	AWAITS SHEKH	DESIGN OVERSIGHT ENGINEER	DATE
<input checked="" type="checkbox"/>	REVIEWED BY	HQ DESIGN REVIEWER	DATE

CITY OF LAKE ELSINORE	
130 S. MAIN STREET	
LAKE ELSINORE, CA 92530	
SC ENGINEERING	16096 CHIRI ROAD
	APPLE VALLEY, CA 92307

LEGEND

- RAMP IMPROVEMENTS
- LOCAL ROAD IMPROVEMENTS
- NEW TRAFFIC SIGNAL

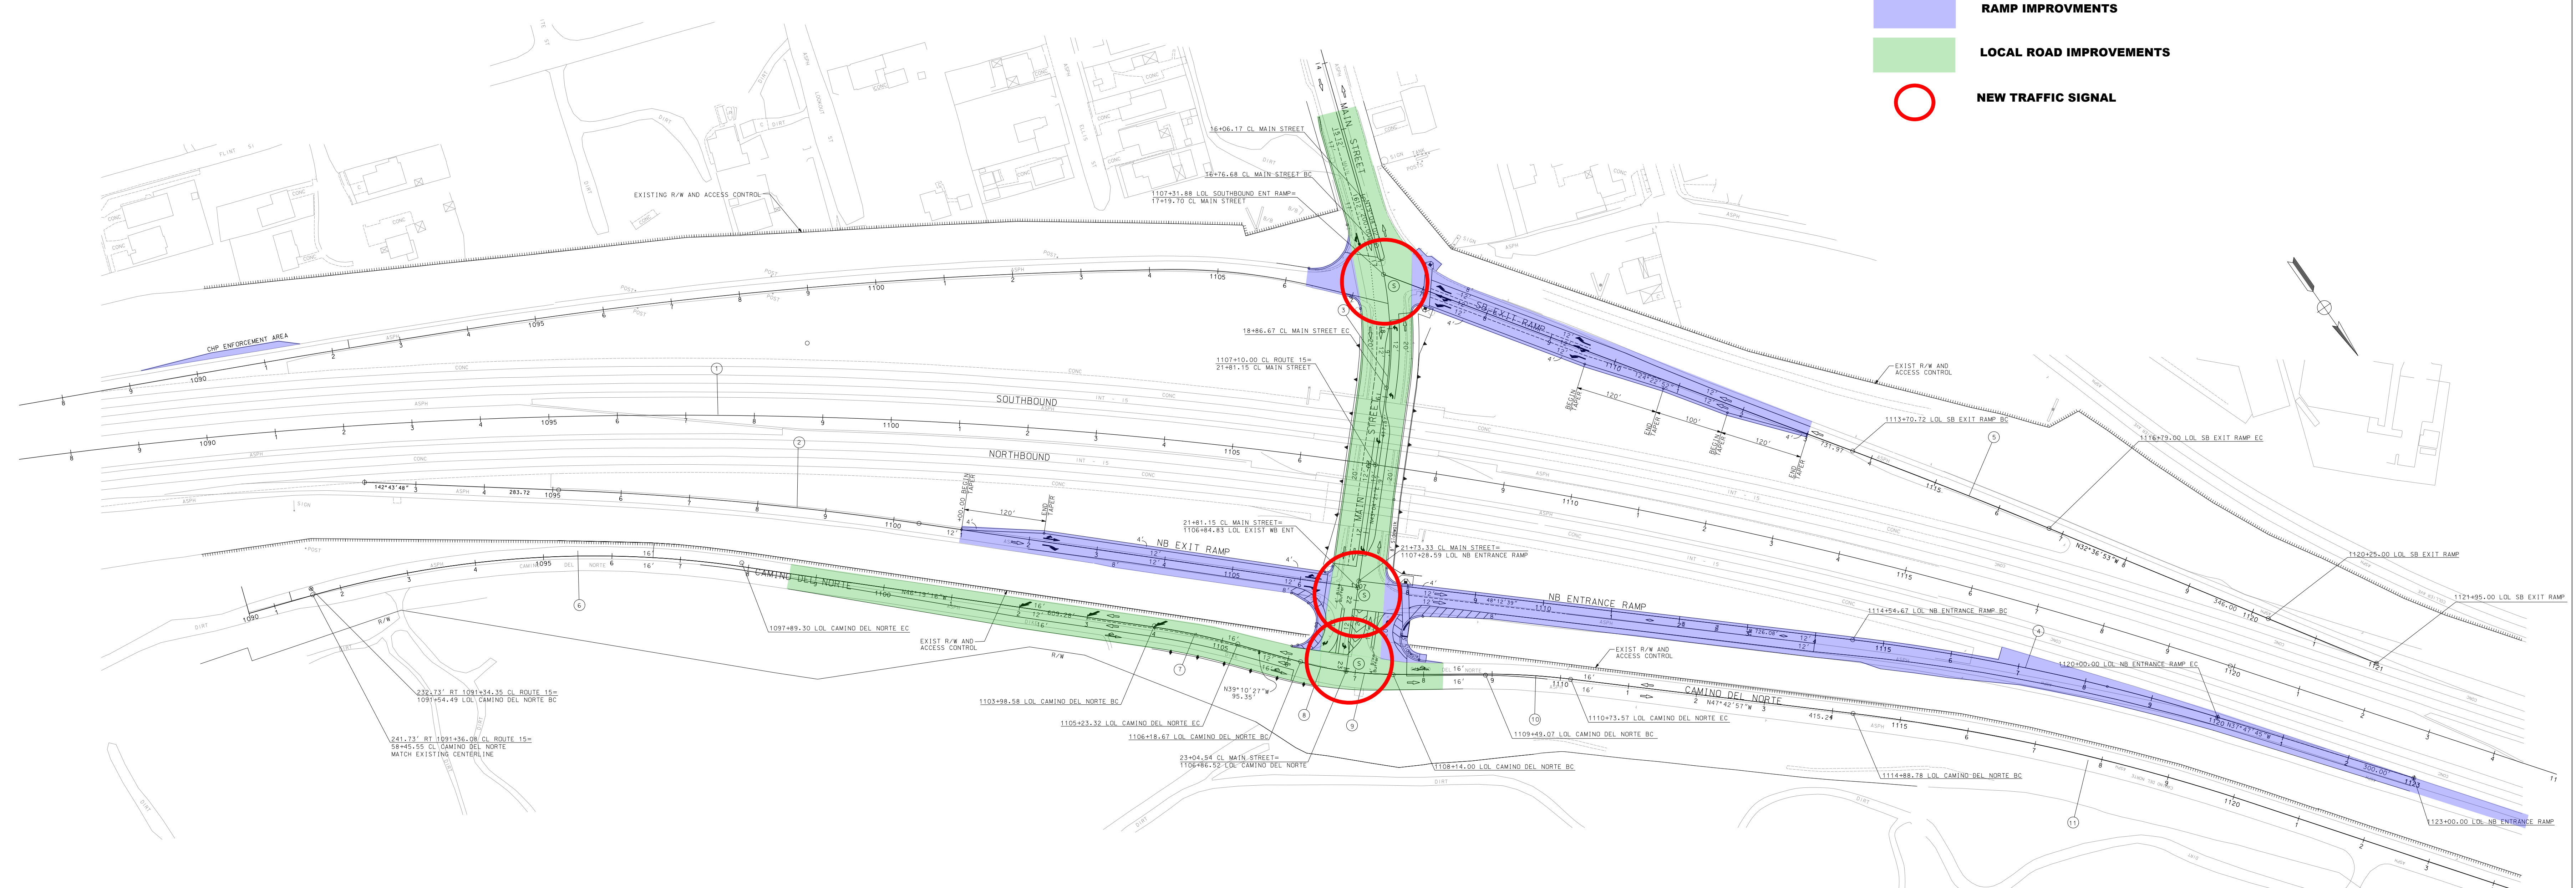

MAIN STREET INTERCHANGE IMPROVEMENT

CALCULATED/ DESIGNED BY: _____
 CHECKED BY: _____
 DATE: _____
 REVISIONS: _____
 DATE: _____
 REVISIONS: _____
 DATE: _____