


| DIST | COUNTY | ROUTE | POST MILE TOTAL PROJECT | SHEET NO. | TOTAL SHEETS |
|------|--------|-------|-------------------------|-----------|--------------|
| 08 | RIV | 15 | 20.85/21.15 | 9 | 9 |

| | | | |
|---|--------------------|---------------------------|------|
| RECOMMENDED BY | R. S. CHAVEZ | DESIGN ENGINEER | DATE |
| CONCURRED BY | MANUEL JABSON III | TRAFFIC OPERATIONS | DATE |
| APPROVED BY | AWAITS SHEKH | DESIGN OVERSIGHT ENGINEER | DATE |
| <input checked="" type="checkbox"/> REVIEWED BY | HQ DESIGN REVIEWER | DATE | |

| | |
|-------------------------|--|
| CITY OF LAKE ELSINORE | |
| 130 S. MAIN STREET | |
| LAKE ELSINORE, CA 92530 | |

LEGEND

- RAMP IMPROVEMENTS
- LOCAL ROAD IMPROVEMENTS
- NEW TRAFFIC SIGNAL

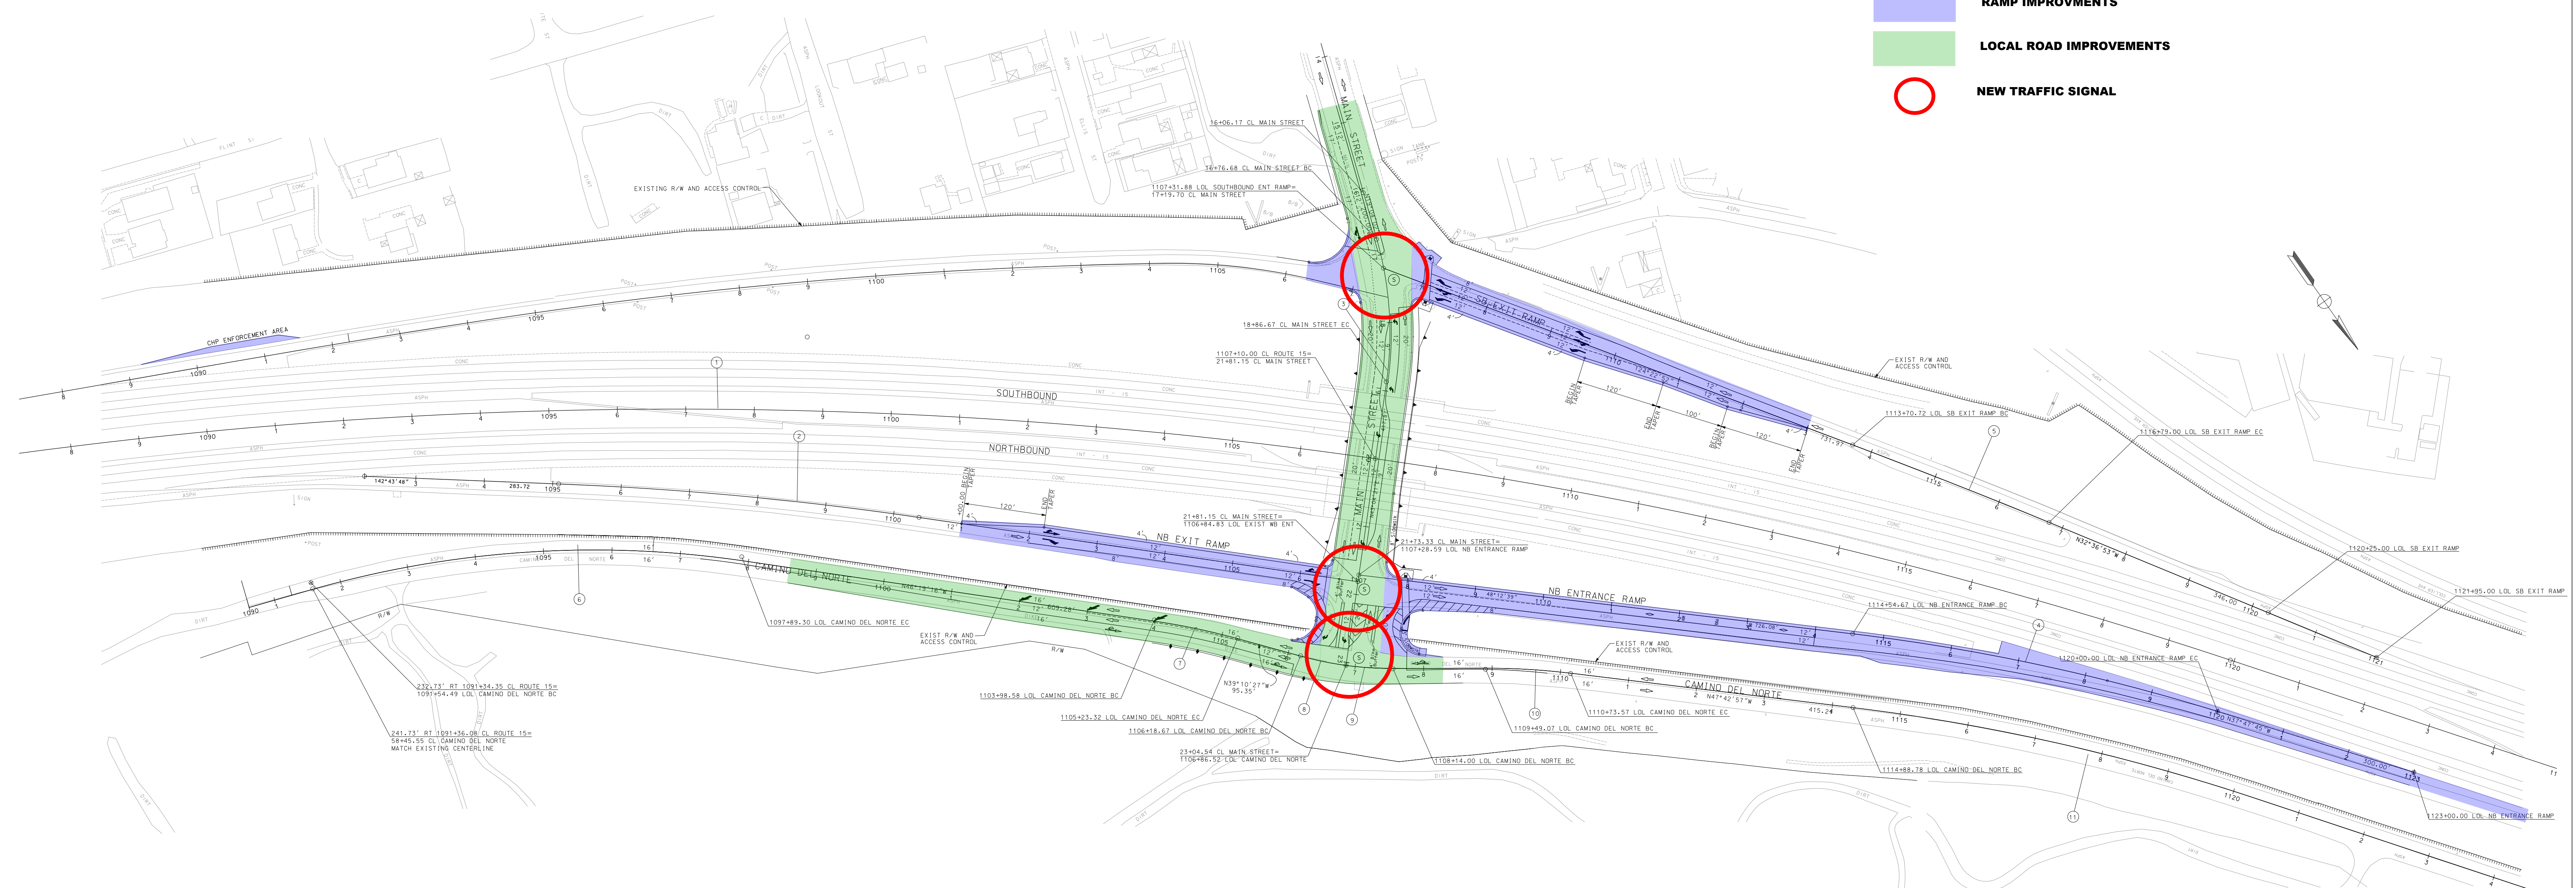

MAIN STREET INTERCHANGE IMPROVEMENT

CALCULATED/DESIGNED BY: _____
 CHECKED BY: _____
 DATE: _____
 REVISOR: _____
 DATE REVISOR: _____